

MATCHLINE - SEE SHEET 2

REVISIONS			
DATE	DESCRIPTION	DATE	DESCRIPTION


DANIEL D'ANTONIO, P.E.
 P.E. LICENSE NUMBER 68399
 HNTB CORPORATION
 201 N. FRANKLIN STREET, SUITE 1200
 TAMPA, FL 33602
 CERTIFICATE OF AUTHORIZATION: 6500

STATE OF FLORIDA DEPARTMENT OF TRANSPORTATION		
ROAD NO.	COUNTY	FINANCIAL PROJECT ID
	HILLSBOROUGH	

N HIGHLAND AVE AT W VIOLET ST
LANE ELIMINATION

SHEET NO.
1

MATCHLINE - SEE SHEET 1

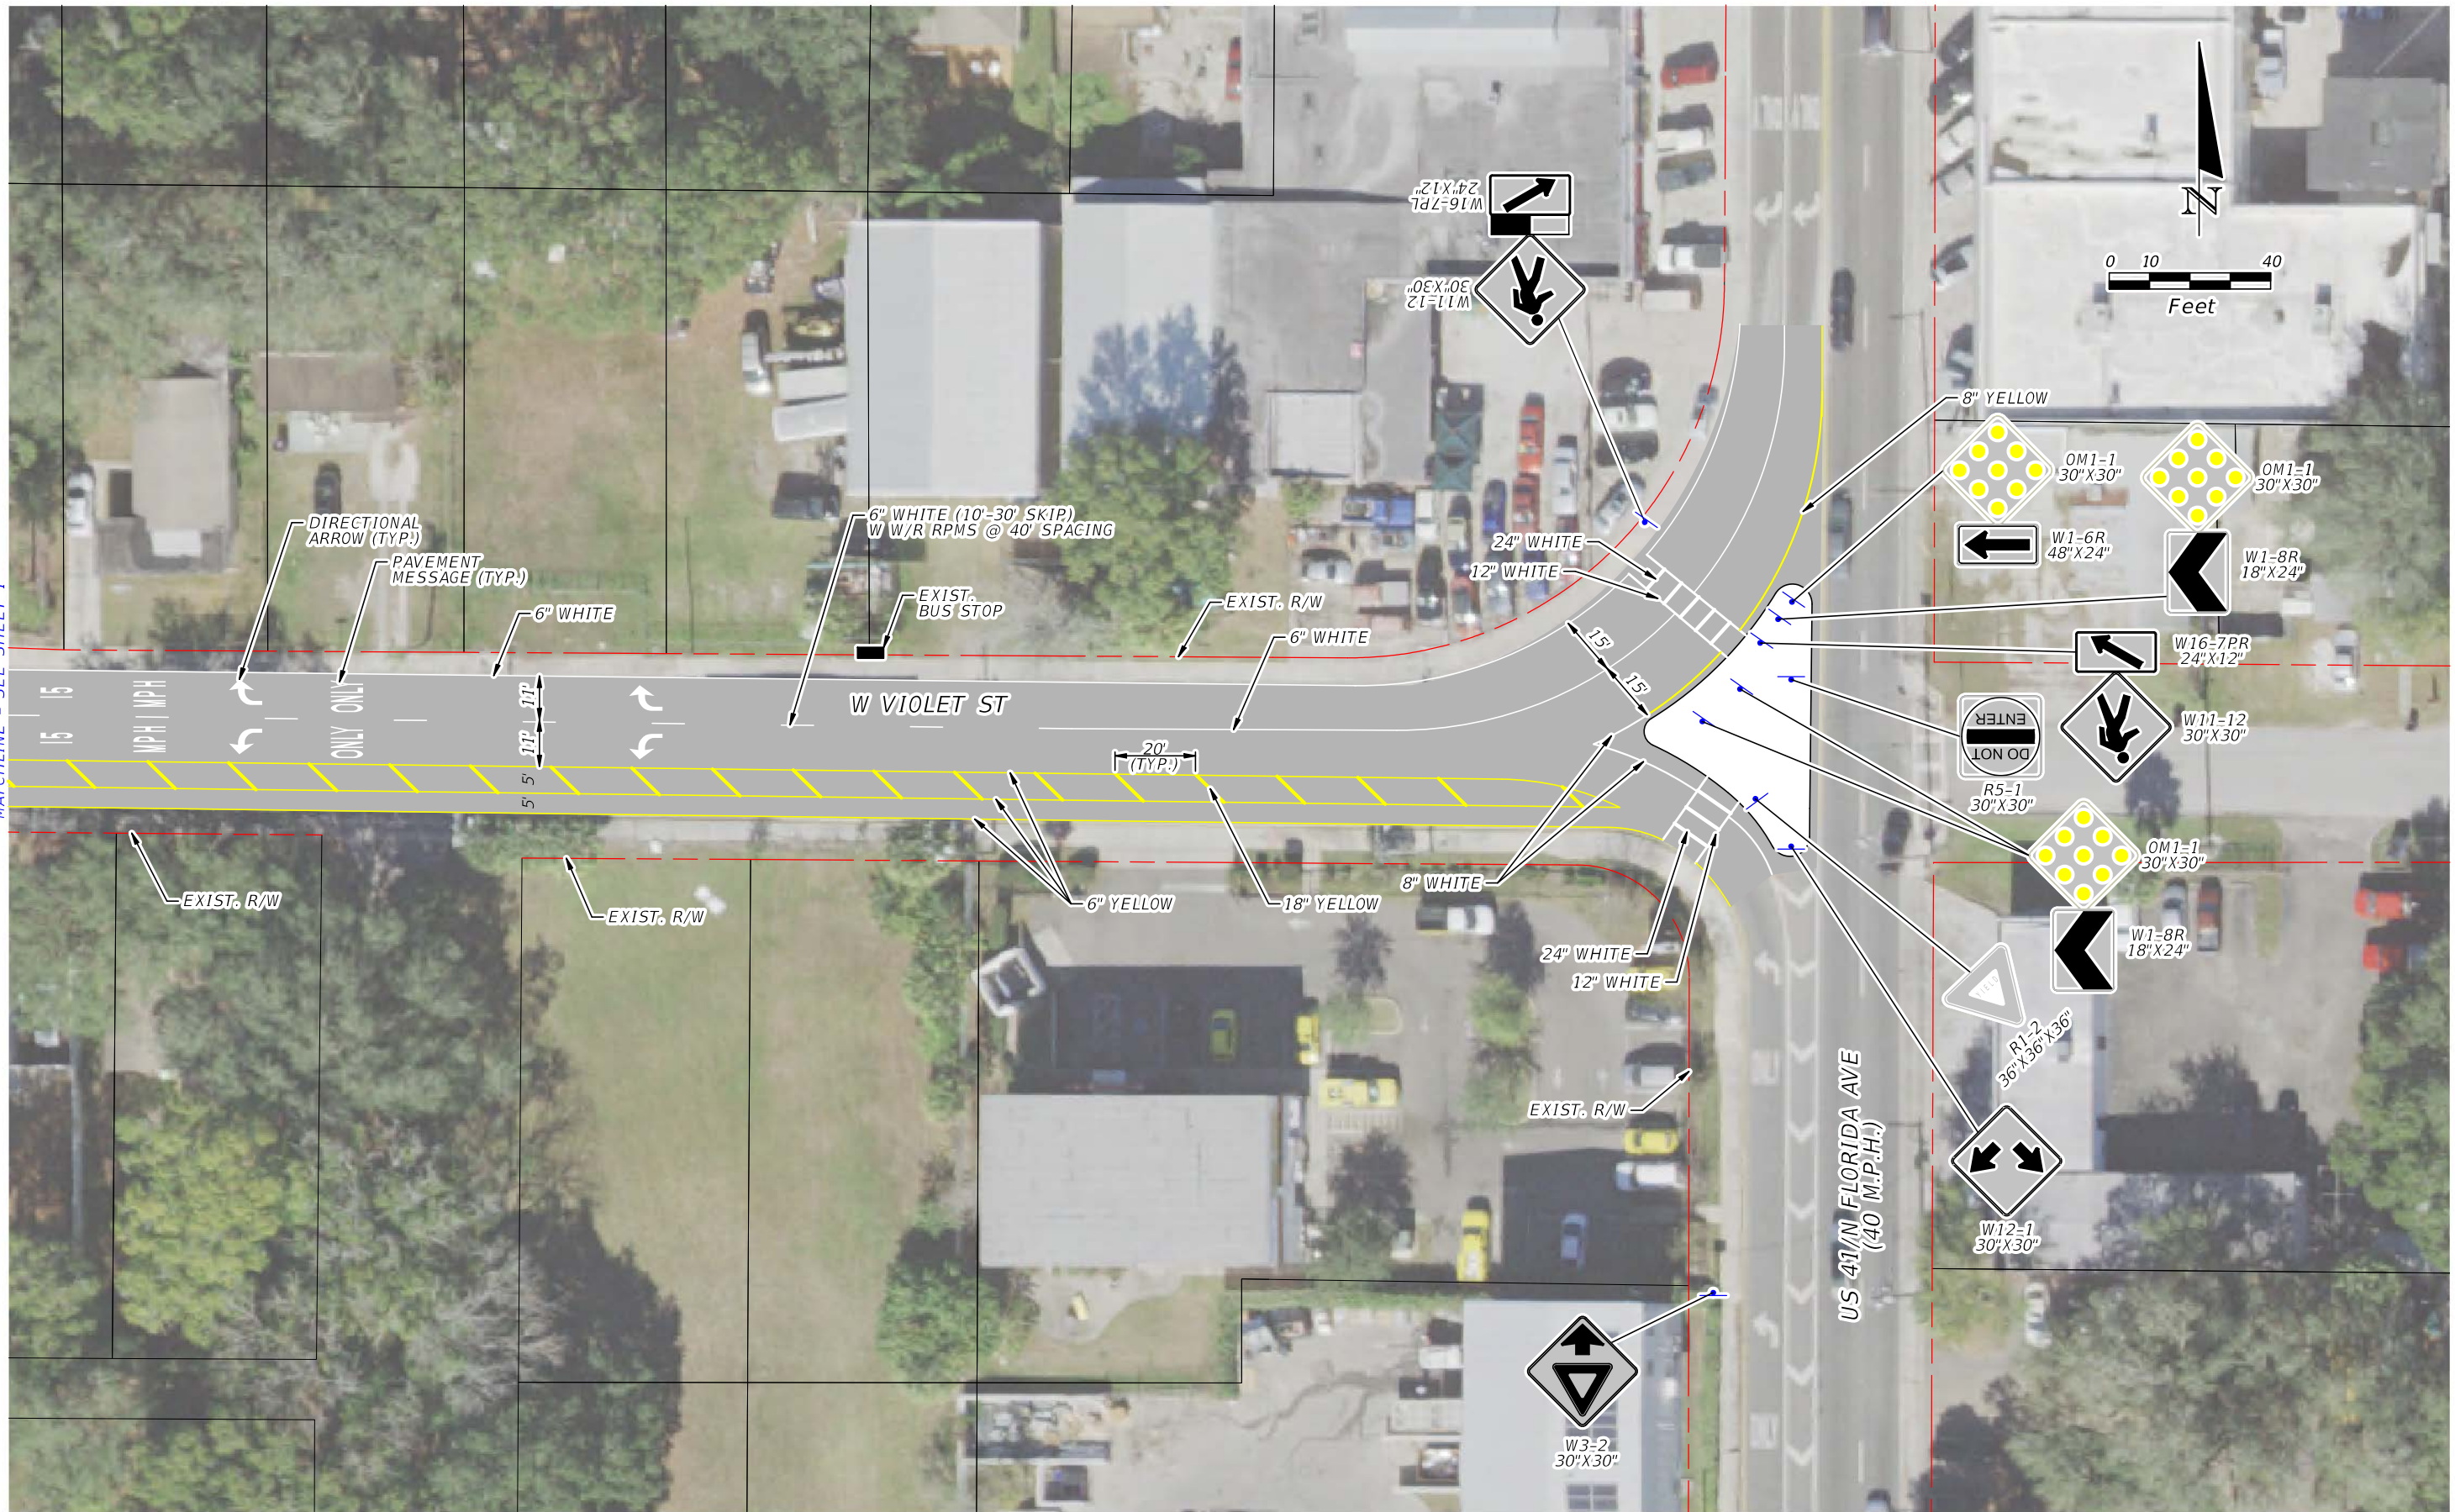

REVISIONS		REVISIONS	
DATE	DESCRIPTION	DATE	DESCRIPTION

DANIEL D'ANTONIO, P.E.
P.E. LICENSE NUMBER 68399
HNTB CORPORATION
201 N. FRANKLIN STREET, SUITE 1200
TAMPA, FL 33602
CERTIFICATE OF AUTHORIZATION: 6500

STATE OF FLORIDA DEPARTMENT OF TRANSPORTATION		
ROAD NO.	COUNTY	FINANCIAL PROJECT ID
	HILLSBOROUGH	

N HIGHLAND AVE AT W VIOLET ST
LANE ELIMINATION

SHEET NO.
2